



SECTIUNE S-02
SCARA 1:100

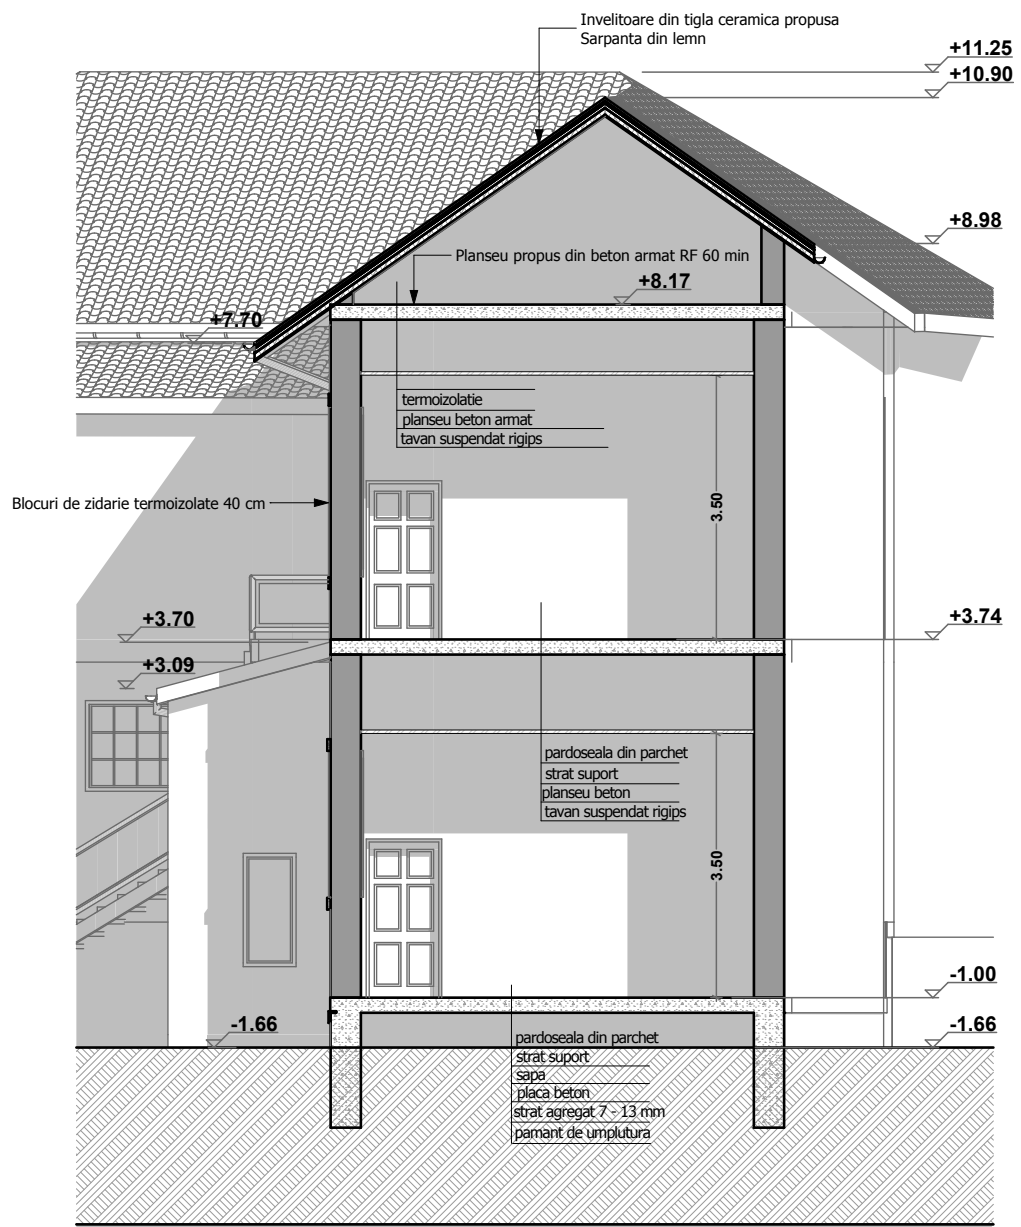

SECTIUNE S-01
SCARA 1:100

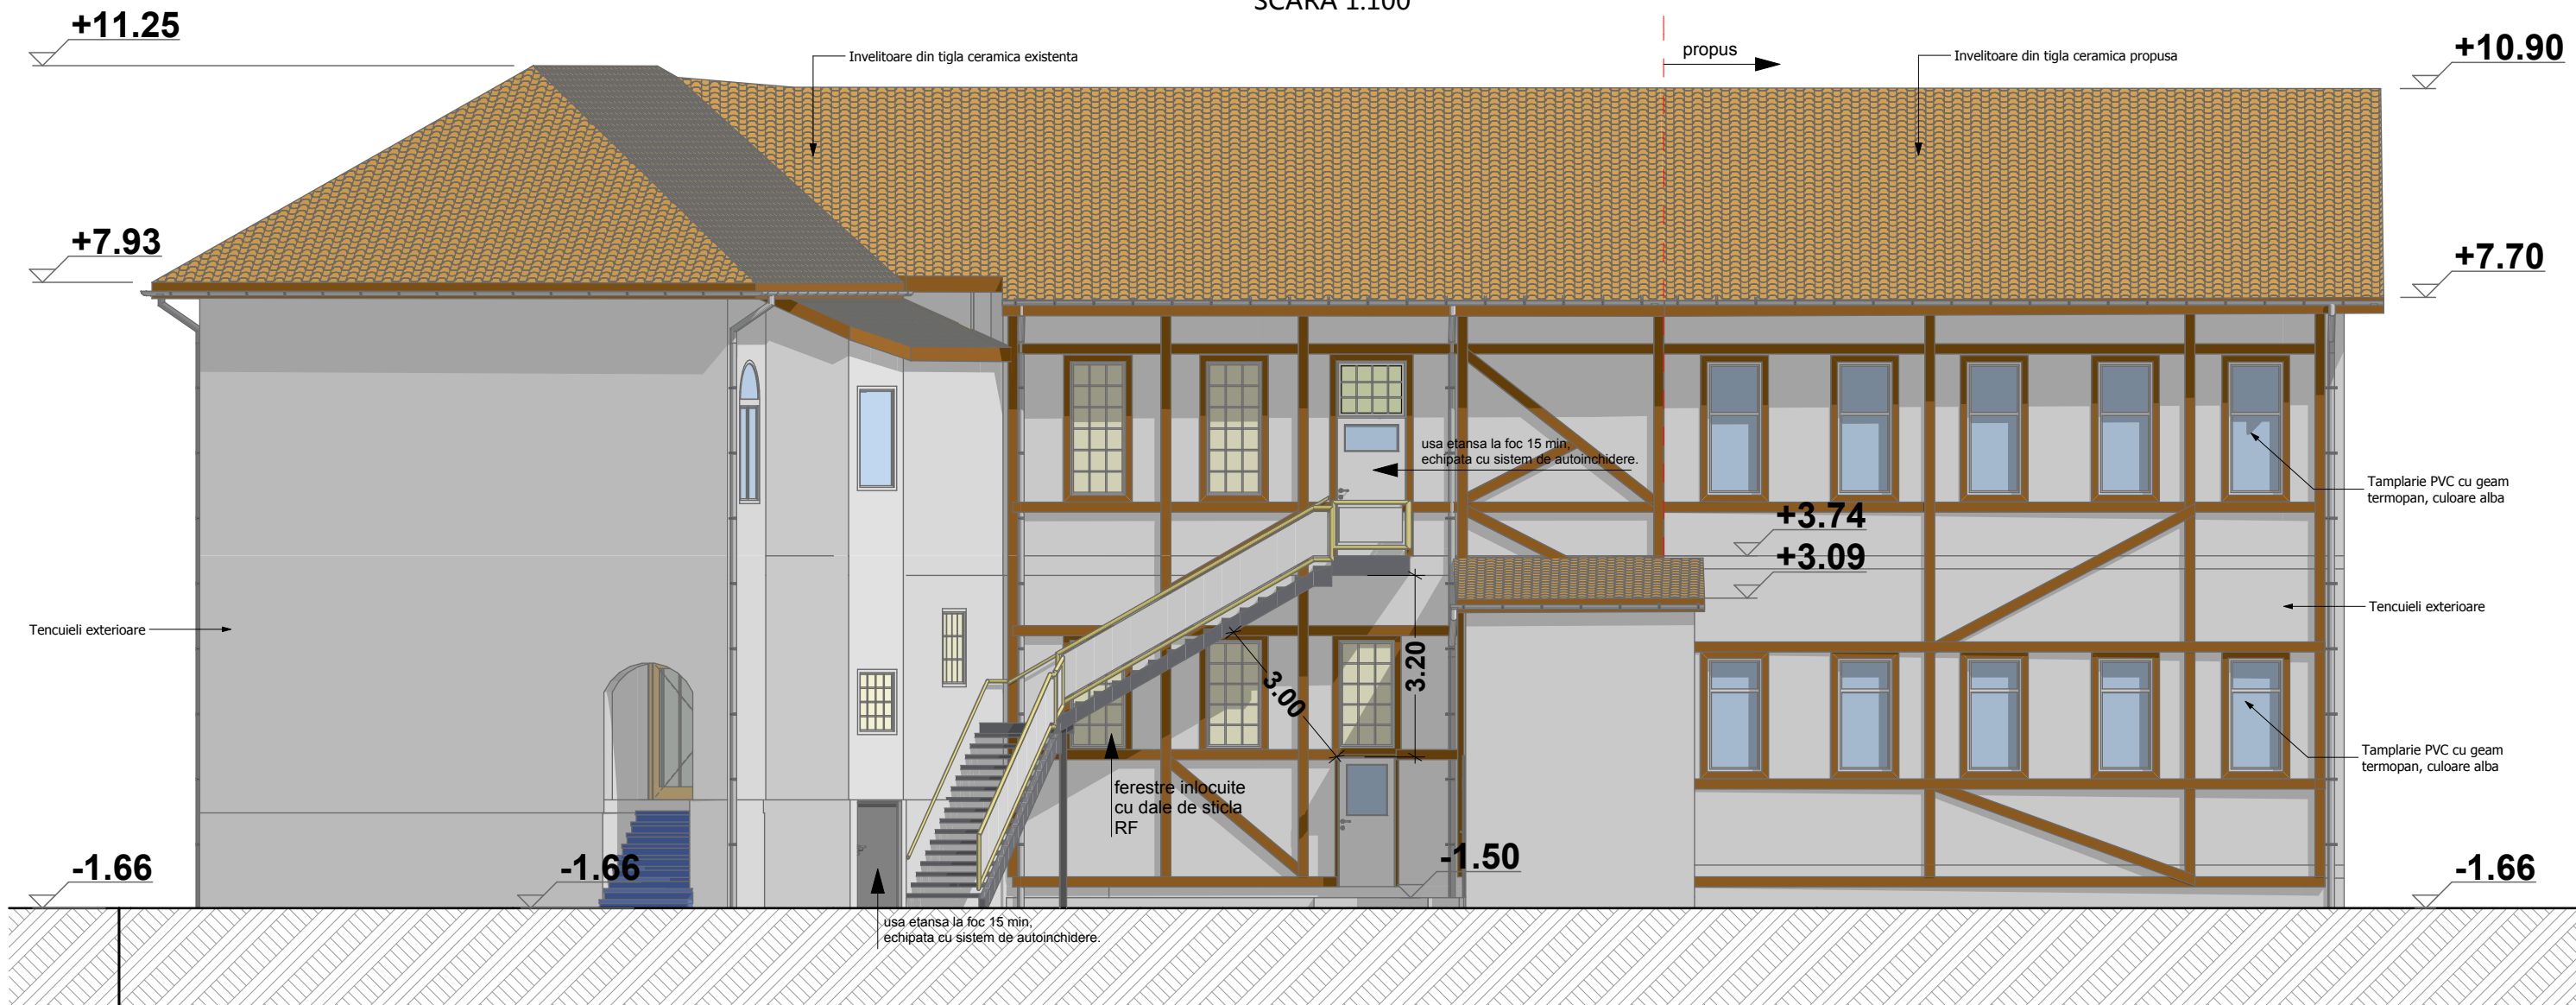

FATADA EST
SCARA 1:100

LEGENDA:

- PROPOS - BETON ARMAT
- EXISTENT - ZIDARIE
- PROPOS - ZIDARIE

verificator/expert-		semnatura	cerinta	numar referat/expertiza/data	
<div><div><div>URBAN</div><div>PLANNING</div><div>PROIECTARE SI CONSULTANTA</div></div><div>CUI 29682186, J32/108/2012 tel: 0735782011, 0735782012 www.urbanplanning.ro, proiectare@urbanplanning.ro</div></div>					
specificatie	nume	semnatura	data	BENEFICIAR	NR.PROIECT
			06/2016	PRIMARIA COMUNEI SELIMBAR <small>com. Selimbar, str. M. Viteazu, nr. 234</small>	25/2016
sef proiect	arh.Niculiu Liviu		scara	DENUMIRE PROIECT	FAZA
proiectat	arh.Niculiu Liviu		1/100	Constructie corp nou de cladire cu destinatia gradinita, schimbare destinatie din Primarie in Gradinita <small>com. Selimbar, str. M. Viteazu, nr. 164</small>	DTAC, Pth
desenat	<small>licentiat in conservare restaurare de arhitectura</small> Istrate Ioan			DENUMIRE PLANSA	NR. PLANSA
				SECTIUNI, FATADA	A-04