


PLAN PARTER
SCARA 1:100

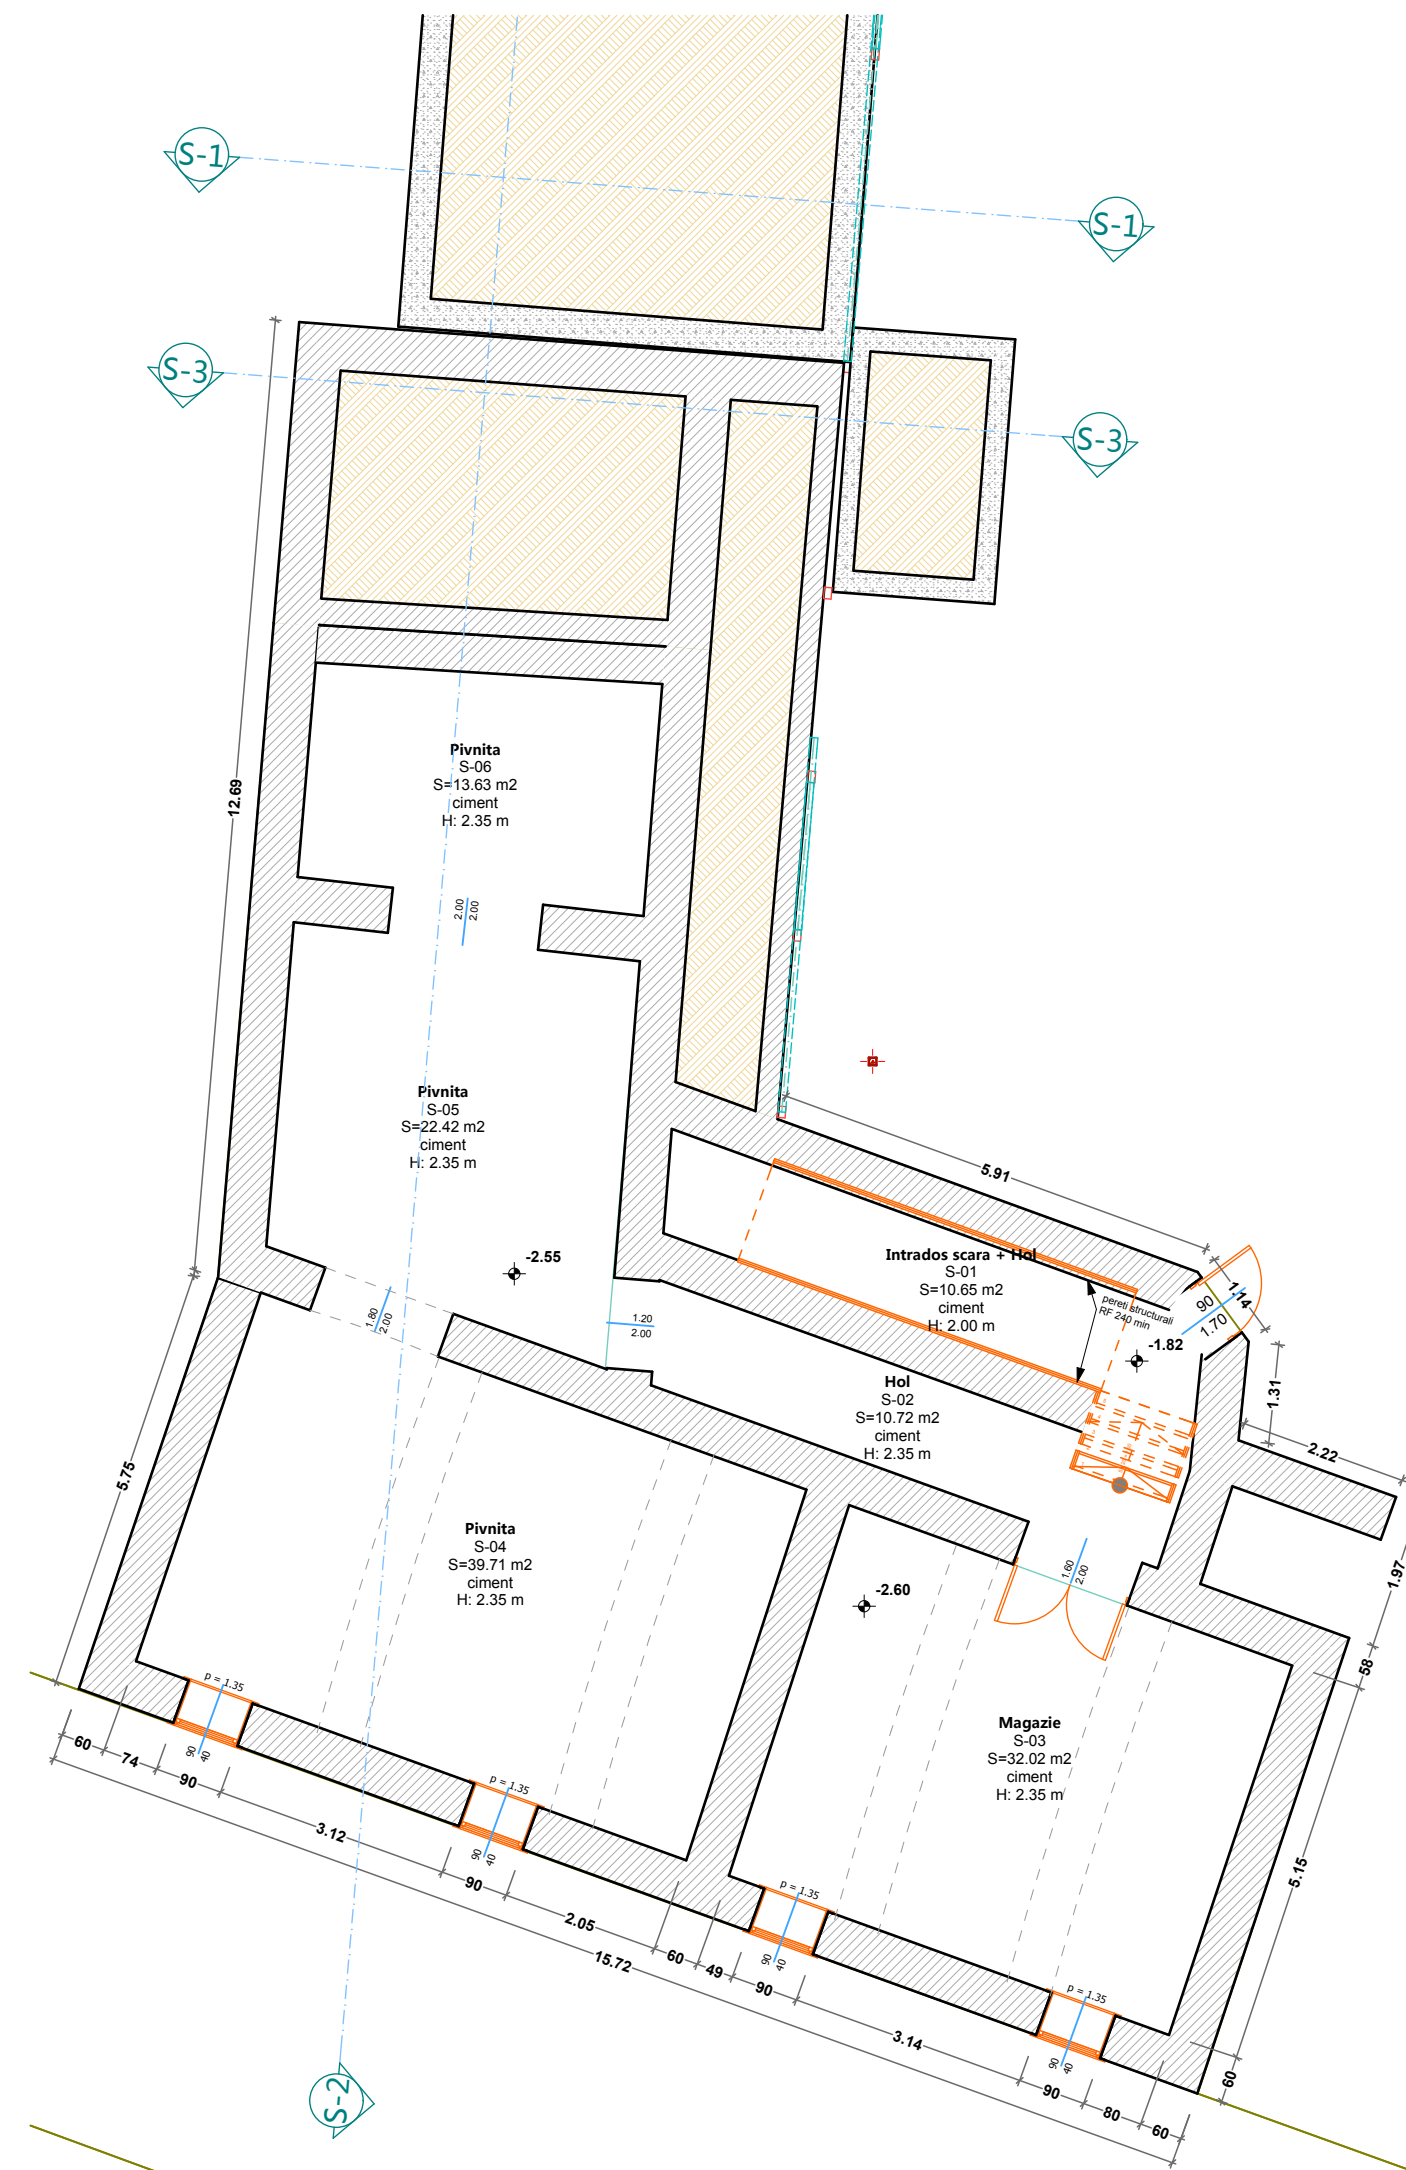

PLAN SUBSOL
SCARA 1:100

LEGENDA:

- DESFIINTARE PERETE PENTRU
CREARE GOL DE USA
- PROBUS - BETON ARMAT
- EXISTENT - ZIDARIE
- PROBUS - ZIDARIE

| | | | |
|---|-------------------|------------|------------------------------|
| verificator/expert- | semnatura | cerinta | numar referat/expertiza/data |
| <div><div>URBAN PLANNING</div><div>PROIECTARE SI CONSULTANTA</div></div> <div>CUI 29682186, J32/108/2012 tel: 0735782011, 0735782012 www.urbanplanning.ro, proiectare@urbanplanning.ro</div> | | | |
| specificatie | nume | semnatura | data |
| sef proiect | arh.Niculiu Liviu | | 06/2016 |
| proiectat | arh.Niculiu Liviu | | scara |
| desenat | Istrate Ioan | | 1/100 |
| BENEFICIAR | | NR.PROIECT | |
| PRIMARIA COMUNEI SELIMBAR | | 25/2016 | |
| DENUMIRE PROIECT | | DTAC, PTh | |
| DENUMIRE PLANSA | | NR. PLANSA | |
| PLAN SUBSOL, PLAN PARTER | | A-02 | |